




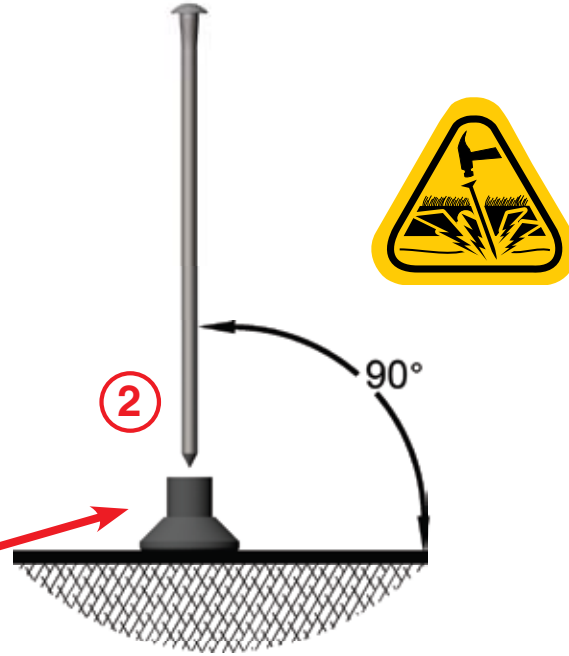


Scan to view
InstallationVideo
— or —
goo.gl/tDk8G

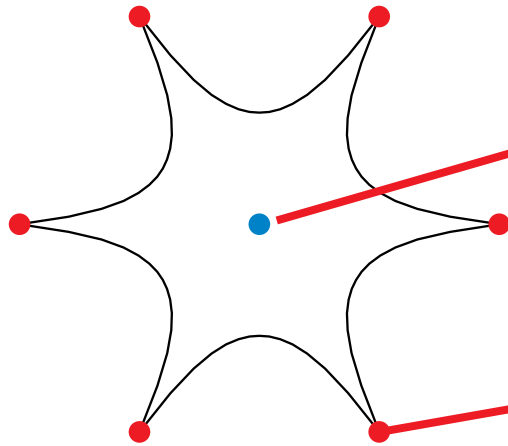


Part #	DESCRIPTION	PAGE
70.63.116	SPLASH INSTALLATION GUIDE	2 of 5

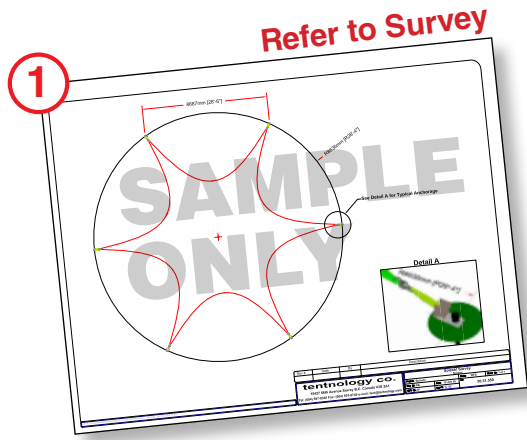

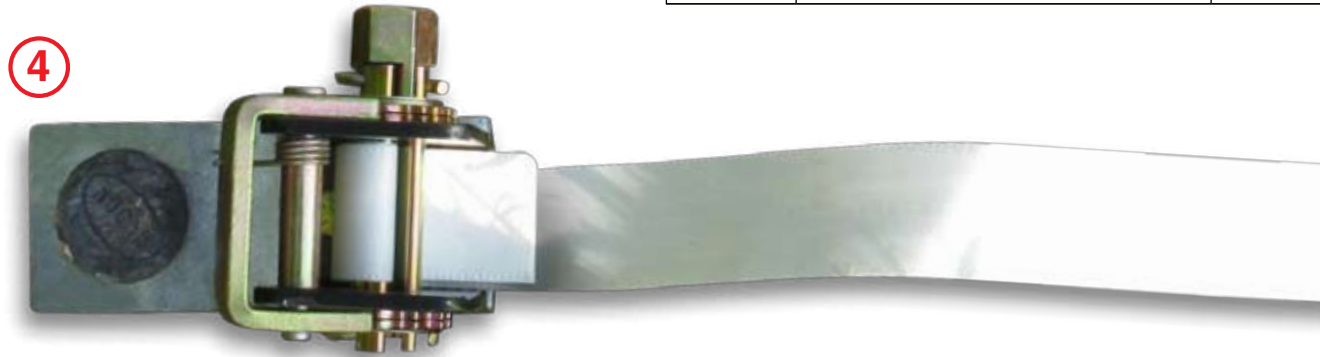


Leave 3-4" of slack

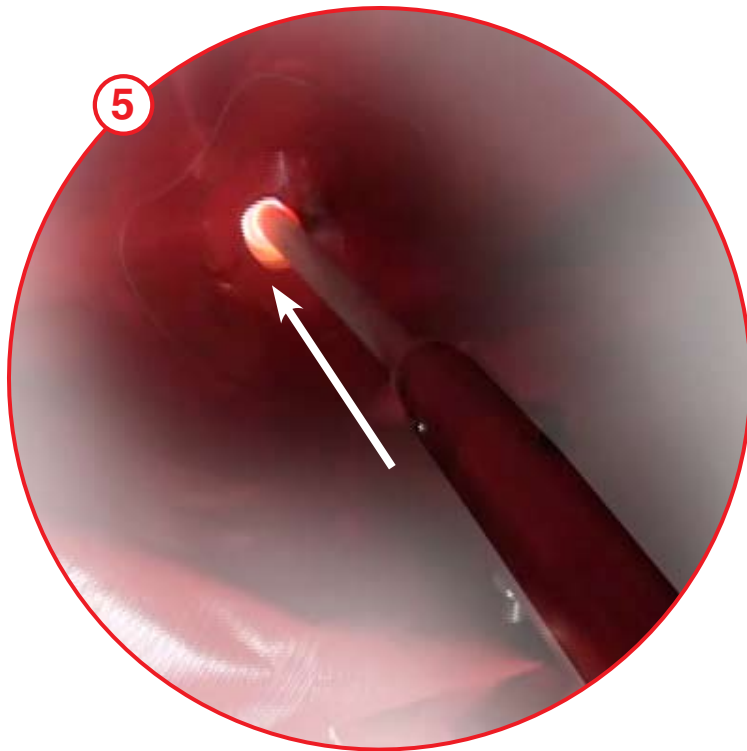




Pretention	
Splash	250 lbs
Splich	200 lbs

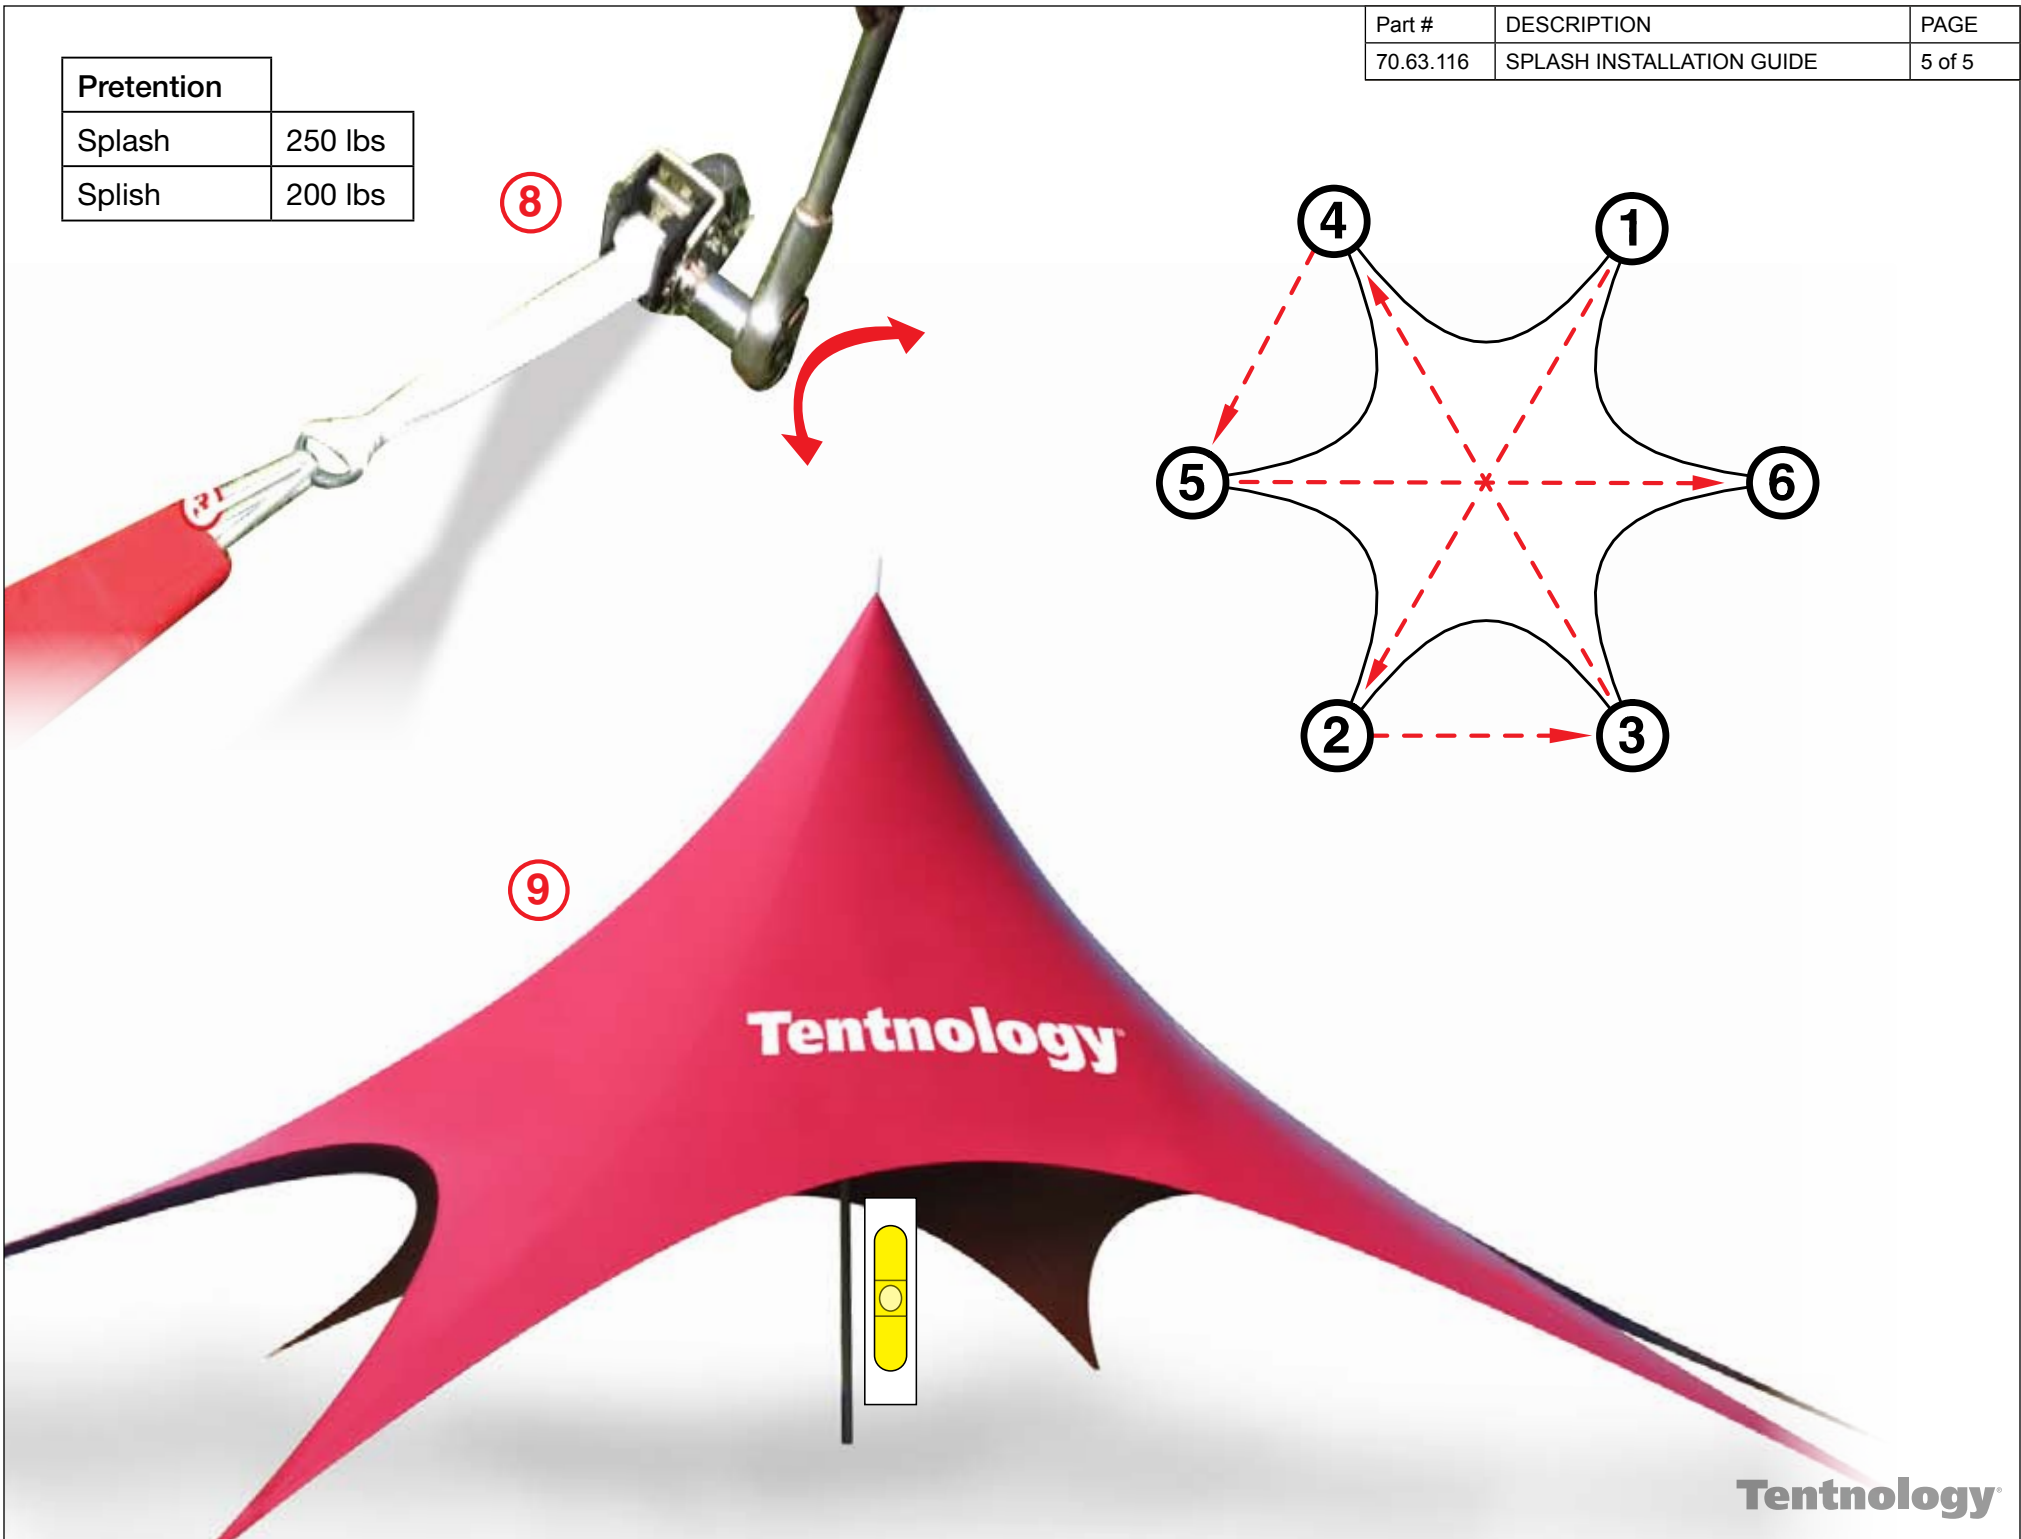











Detail A

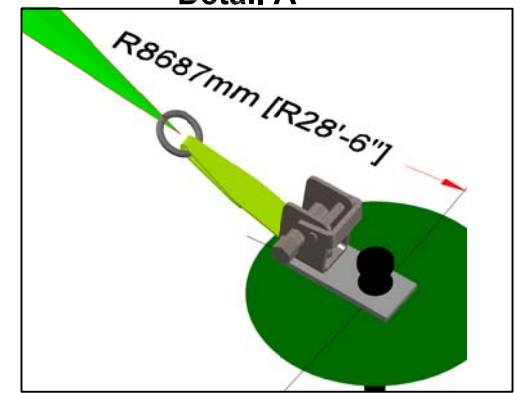

Rev #	Date	By	Description
1	25 JUNE 10	DVB	Increased anchor to anchor distance

tentnology co. 15427 66th Avenue Surrey B.C. Canada V3S 2A1 Tel: (604) 597-8368 Fax: (604) 597-8749 e-mail: tent@tentnology.com		Splash! Survey Survey		
		Project: Splash! Dwg By: DVB Ck'd By: ALI	Date: 15 JUN 09 App'd: <i>RB</i>	Scale: NTS File:

Rev #	Date	By	Description
1	25 JUNE 2010	DVB	Correct anchor dimension. Headroom adjusted by field test
2	7 Jan 11	RB	Added items 7 & 8

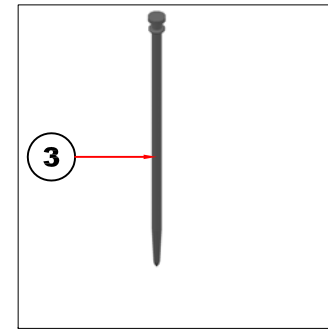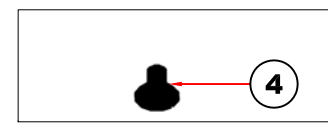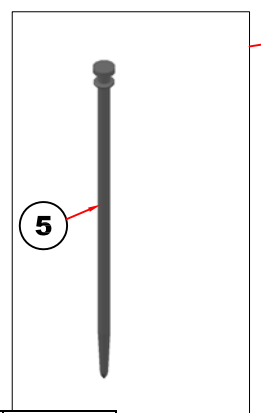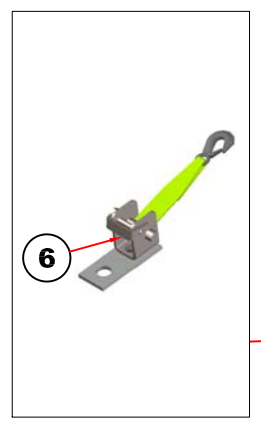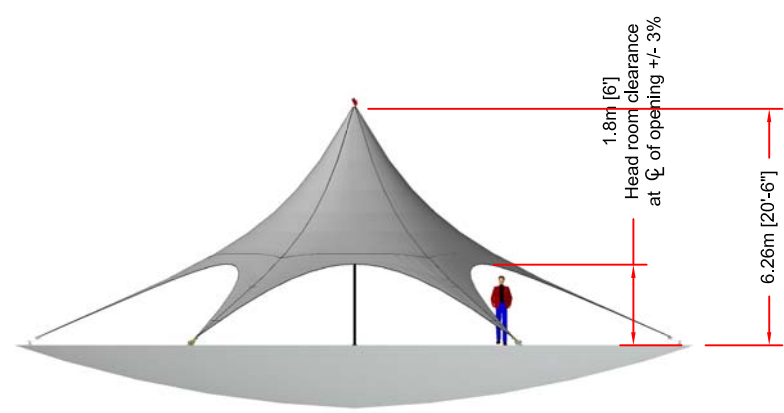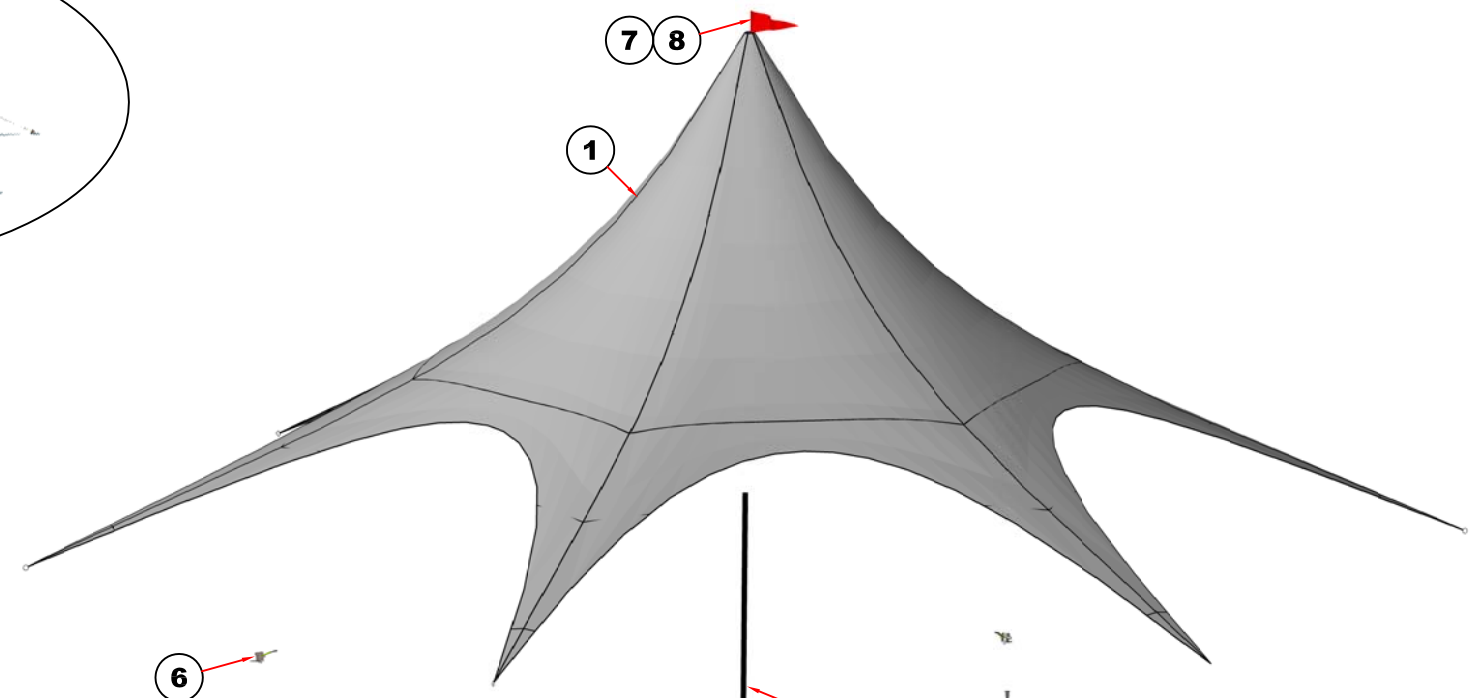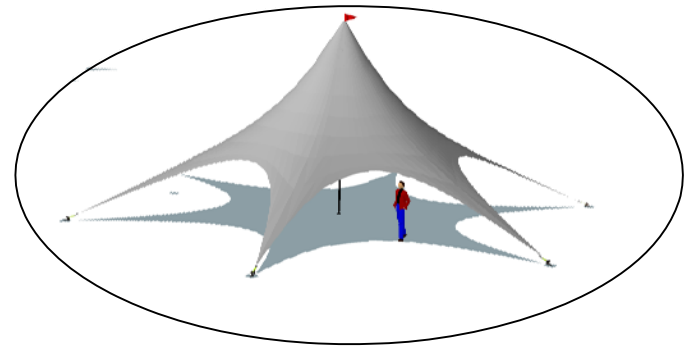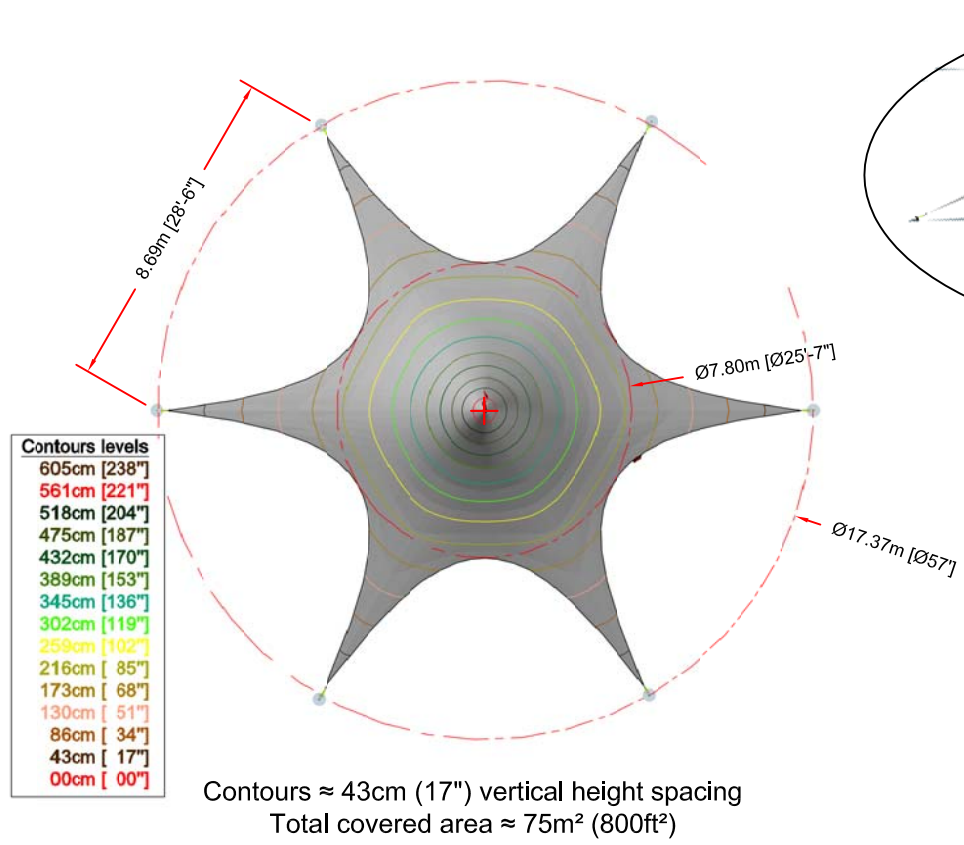

ITEM #	PART #	QTY	Um	DESCRIPTION	WEIGHT
1	40.31.550	1	1	SPLASH! TOP	90
2	30.26.033	1	1	MAST ASSEMBLY - SPLASH	33
3	30.40.211	1	1	STAKE 22 INCH DOUBLE HEAD GALV	3.00
4	30.50.021	1	1	MEGA CAST CONE	1.68
5	20.00.116	6	1	STAKE DOUBLE HEAD 1.125 X 30 IN HOGAN	56
6	30.73.020	6	1	ANCHOR WINCH COMPLETE	36
7	30.00.035	1	1	PENNANT STAFF ASSY MQ	0.29
8	40.35.036	1	1	PENNANT SET (1 EA BLUE GRN YLW RED)	0.48
Total lbs	50.31.500			SPLASH! SYSTEM	220

tentnology co.

15427 66th Avenue Surrey B.C. Canada V3S 2A1
 Tel: (604) 597-8368 Fax: (604) 597-8749 e-mail: tent@tentnology.com

SPLASH SYSTEM
 General Arrangement

Project: Splash	Scale: NTS	Sheet No: 1 of 1
Dwg By: LC	Date: 28 JUNE 10	File: 50.31.500
Ck'd By: ALI	App'd: RB	